



\* Todas estas capacidades son máximas y por lo tanto serán revisadas a la baja según las configuraciones y requerimientos específicos de cada cliente.  
 \* All the capacities are maximum and so will be revised down according to the client's configurations and requirements.

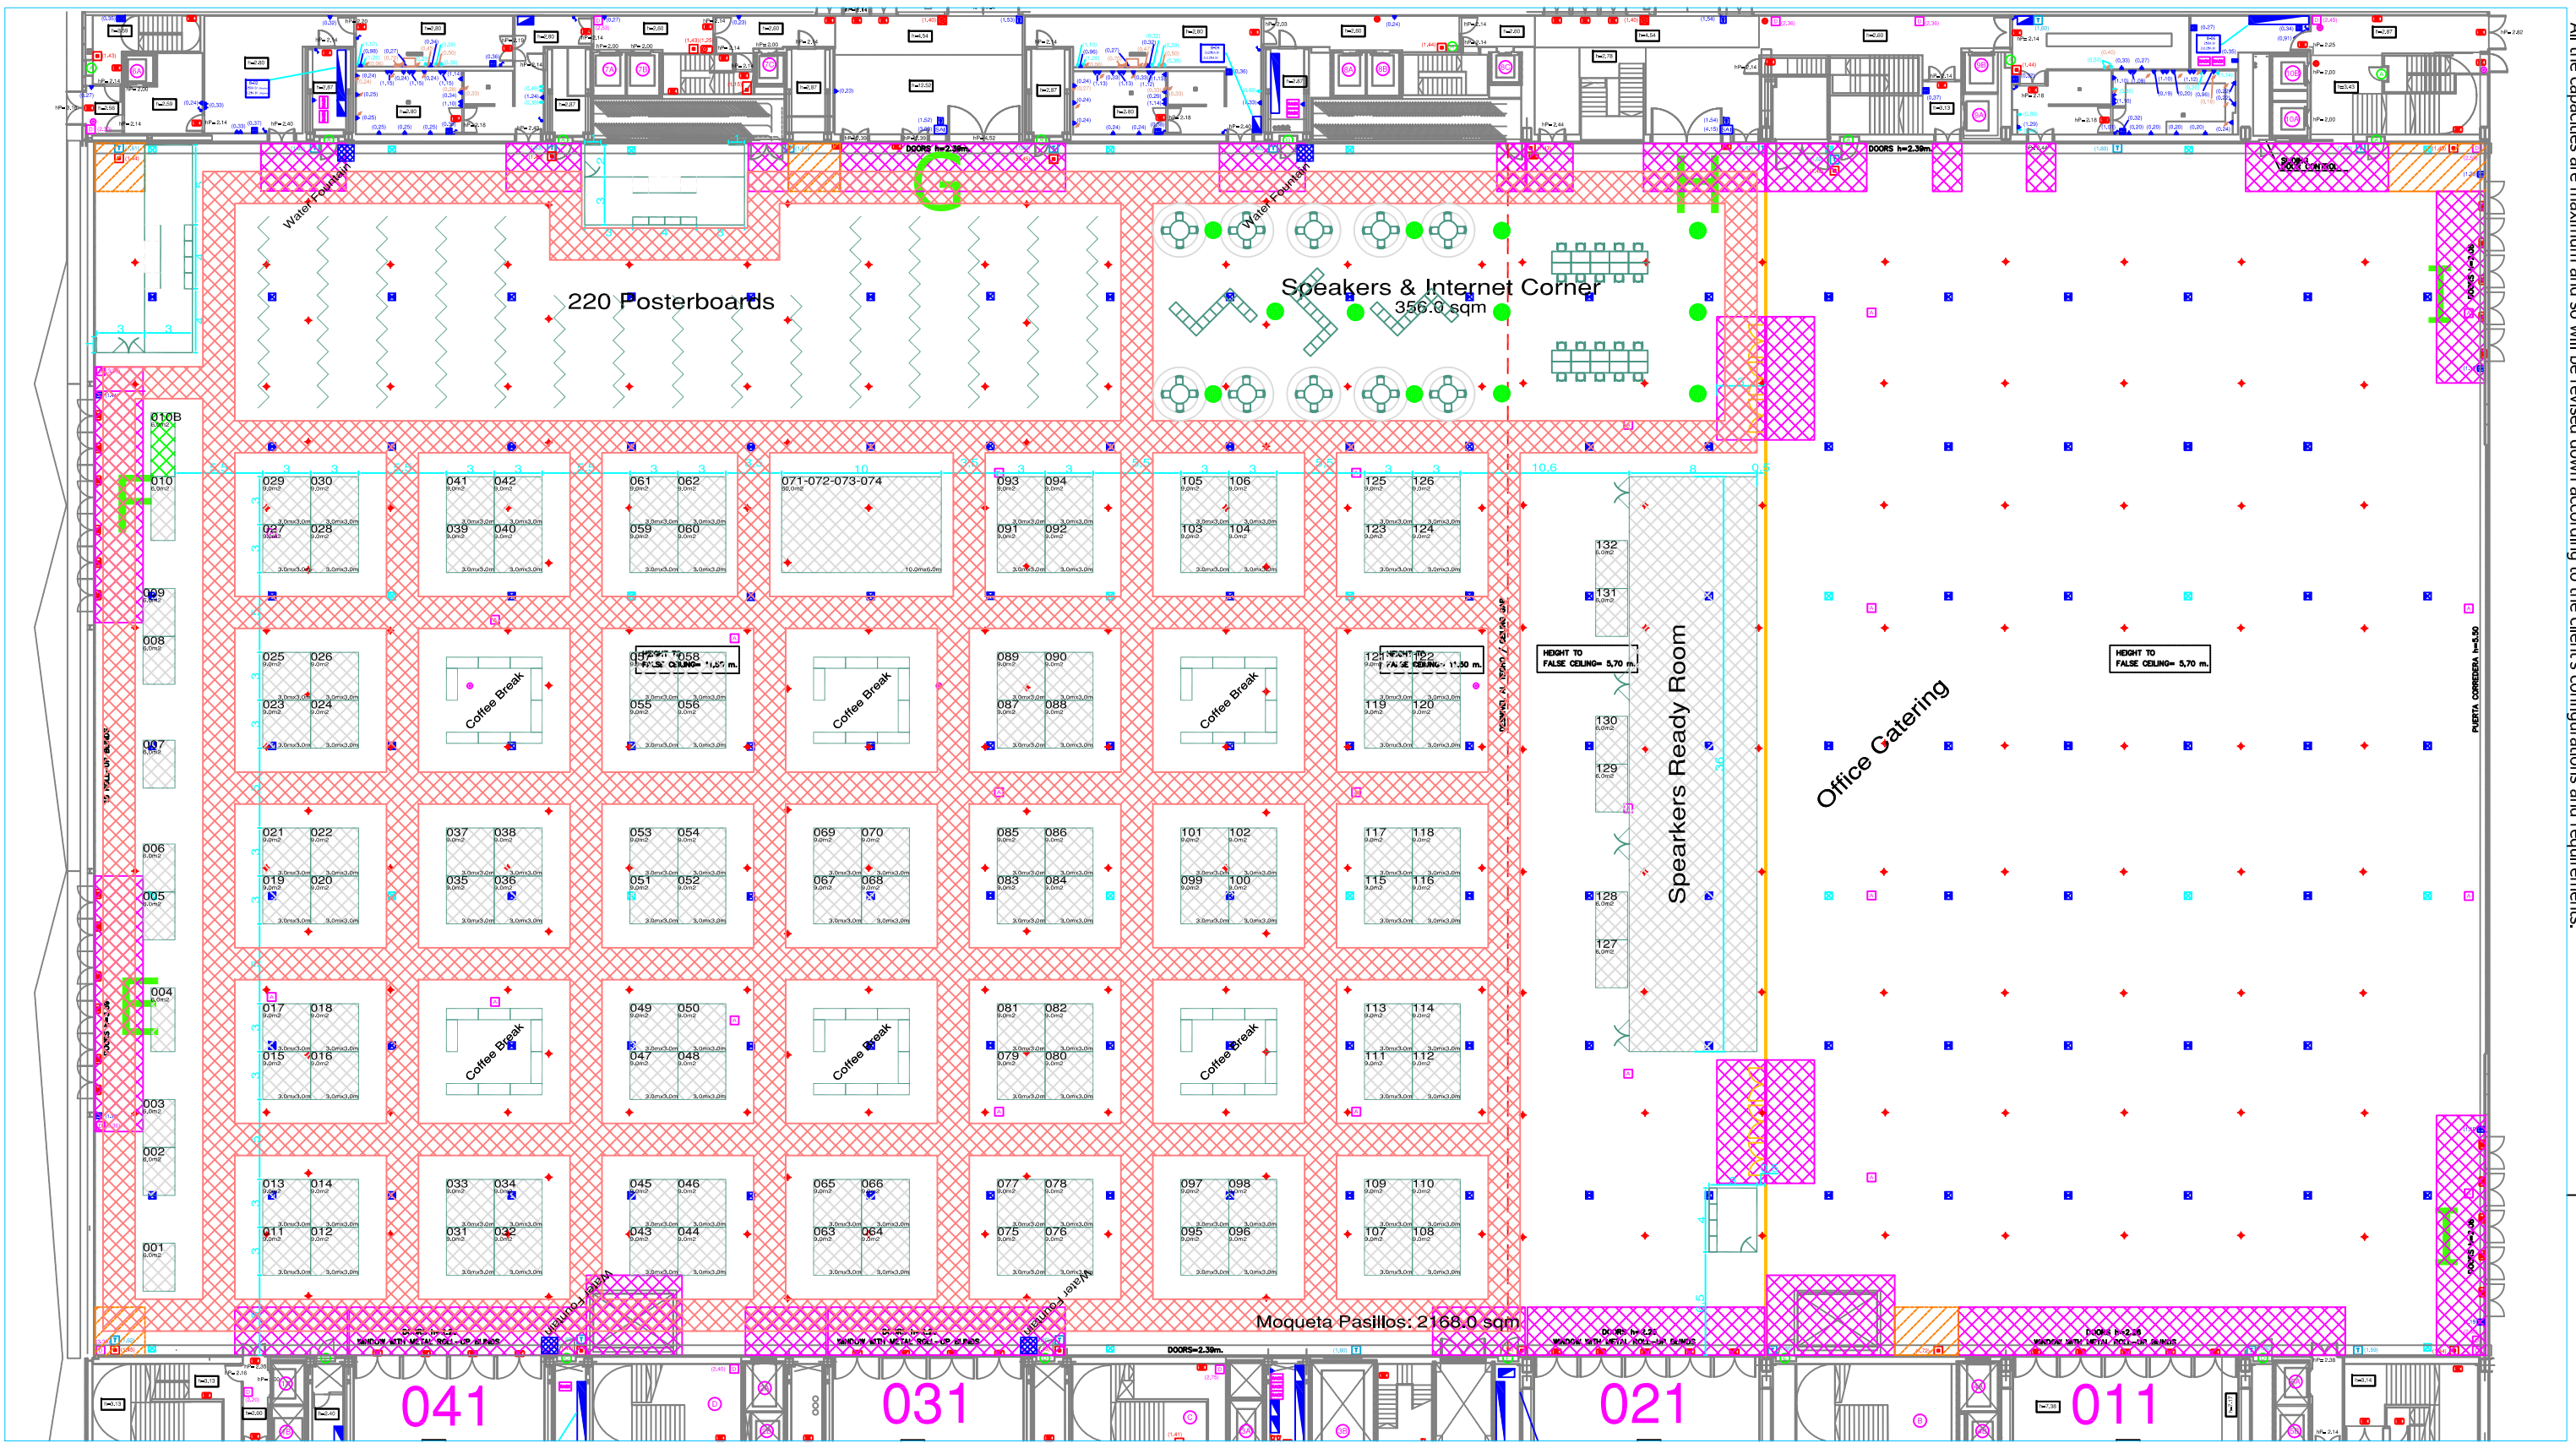

**SIMBOLOGY**

- (0.30) HEIGHT TO THE AXIS OF THE ITEM
- SEWER BOX WITH WATER INTAKE AND DRAINAGE
- ELECTRIC BOX WITHOUT VOICE AND DATA BOX
- ELECTRIC BOX 1 POWER SUPPLY, 2 VOICE AND DATA BOXES
- ELECTRIC BOX 1 POWER SUPPLY, 4 VOICE AND DATA BOXES
- AUDIO BOX WITH AUDIO AND VOICE AND DATA CONNECTIONS
- ELECTRIC BOX WITH POWER SUPPLY
- ELECTRIC SWITCHBOARD
- POWER SUPPLY
- PLUG
- SWITCH
- SLIDING DOOR CONTROL
- EMERGENCY EXIT UNLOCK
- SAI BOX
- TV SCREEN
- CAMARA
- INTERPHONE
- RAK
- DETECTOR
- CEILING WIFI ANTENNA
- FIRE ALARM PUSH BUTTON
- NOTIFIER FIRE SYSTEM
- EMERGENCY EXIT UNLOCK
- SMOKE EXUTORY SWITCH
- FIRE EXTINGUISHERS
- ALARM
- EMERGENCY SIGNS
- EQUIPPED FIRE HYDRANTS
- THERMOSTAT
- AIR CONDITIONING CONTROL
- HVAC SWITCHBOARD
- WATER
- DRAIN
- GAS
- RIGGING POINT
- Access to CCIB

FORBIDDEN AREAS FOR STANDS - ACCESSES, LIFTS, SECURITY, EMERGENCY EXITS  
 PERMITTED AREA, RESPECTING FIRE ALARM

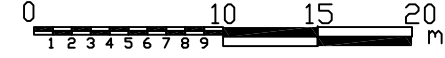

<p>CENTRE CONVENCIONS INTERNACIONALS BARCELONA</p>	EVENTO / EVENT: 1ST CONGRESS OF CE-ORL-HNS		IDENTIFICACION / IDENTIFICATION: ID13547	
	FECHA INICIO OPERACIONES / START DATE: 01-07-2011		FECHA FIN OPERACIONES / END DATE: 07-07-2011	
	COORDINADOR / COORDINATOR: F. Garcia	ENCARGADO DE LA OBRA / PROJECT MANAGER: E. Caravaca	ENCARGADO DEL EVENTO / EVENT MANAGER: XX	ENCARGADO DEL PROYECTO / PROJECT MANAGER: C. Manzanares
	DESCRIPCION DEL PROYECTO / PROJECT DESCRIPTION: CENTRO DE CONVENCIONES / CONVENTION CENTER			PLANTA / FLOOR: PLANTA P1 / P1 FLOOR
DESCRIPCION DEL AREA / AREA DESCRIPTION: Area Polivalente / Polivalent Area		FECHA / DATE: 29-04-2011	ESCALA / SCALE: 1/400	
VERSION / VERSION: 16	AUTOR / AUTHOR: 29-04-2011		USUARIO / USER: 1/400	